


RESIDENCE

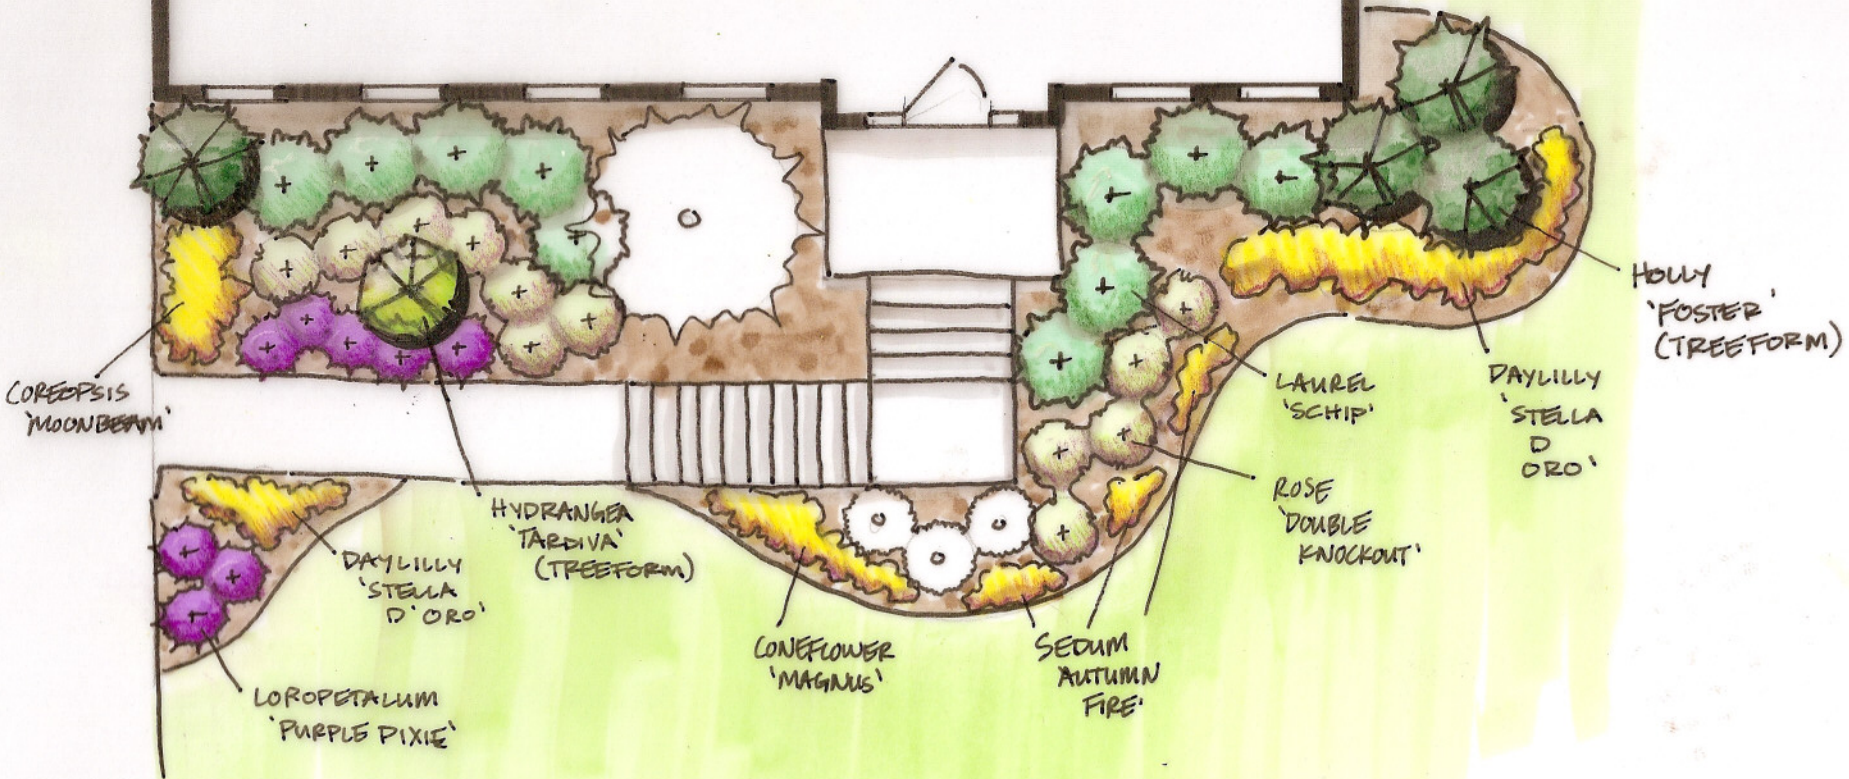

LASH

RESIDENCE

SCALE: 1"=8'